


DRAFT SAFETY IMPROVEMENTS TO POND AVENUE (LOCATION #4)

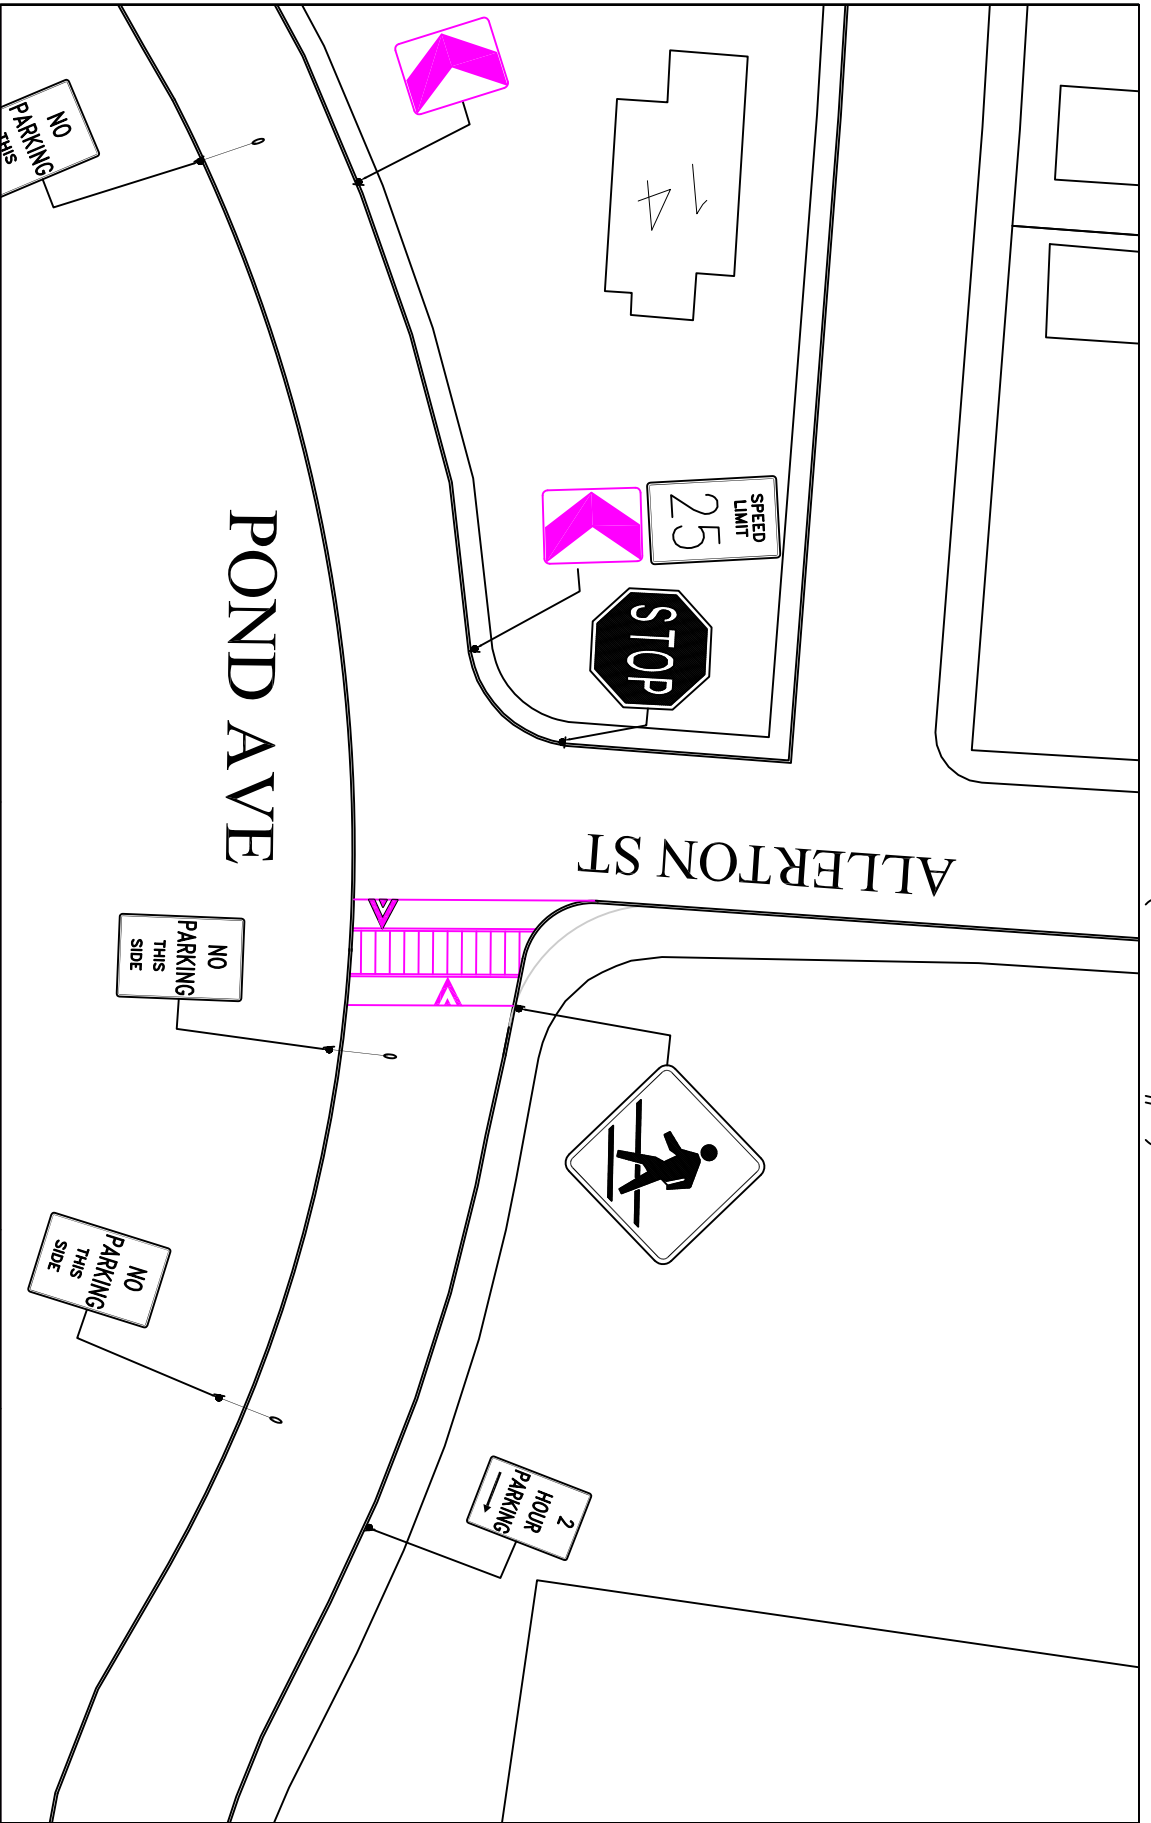


POND AVE

ALLERTON ST



The Town Of Brookline

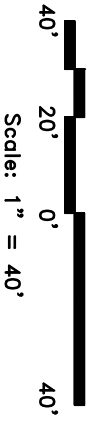

Location: Pond Ave. (Location #4)  
Date: 03/17/10  
Drawn by: KAF  
Approved by: PMD  
TRAFFIC STUDY

